


© Mayer Brown Limited Copyright. The drawings, information and data recorded in this document ("the information") is the property of Mayer Brown. This document and the information are solely for the use of the authorised recipient and this document may not be used, copied or reproduced in whole or part for any purposes other than which it was supplied by Mayer Brown. Mayer Brown makes no representation, undertakes no duty and accepts no responsibilities to any third party who may use or rely upon this document or the information.

A3 ORIGINAL

© Crown copyright, all rights reserved. 2011. Licence number 0100031673.

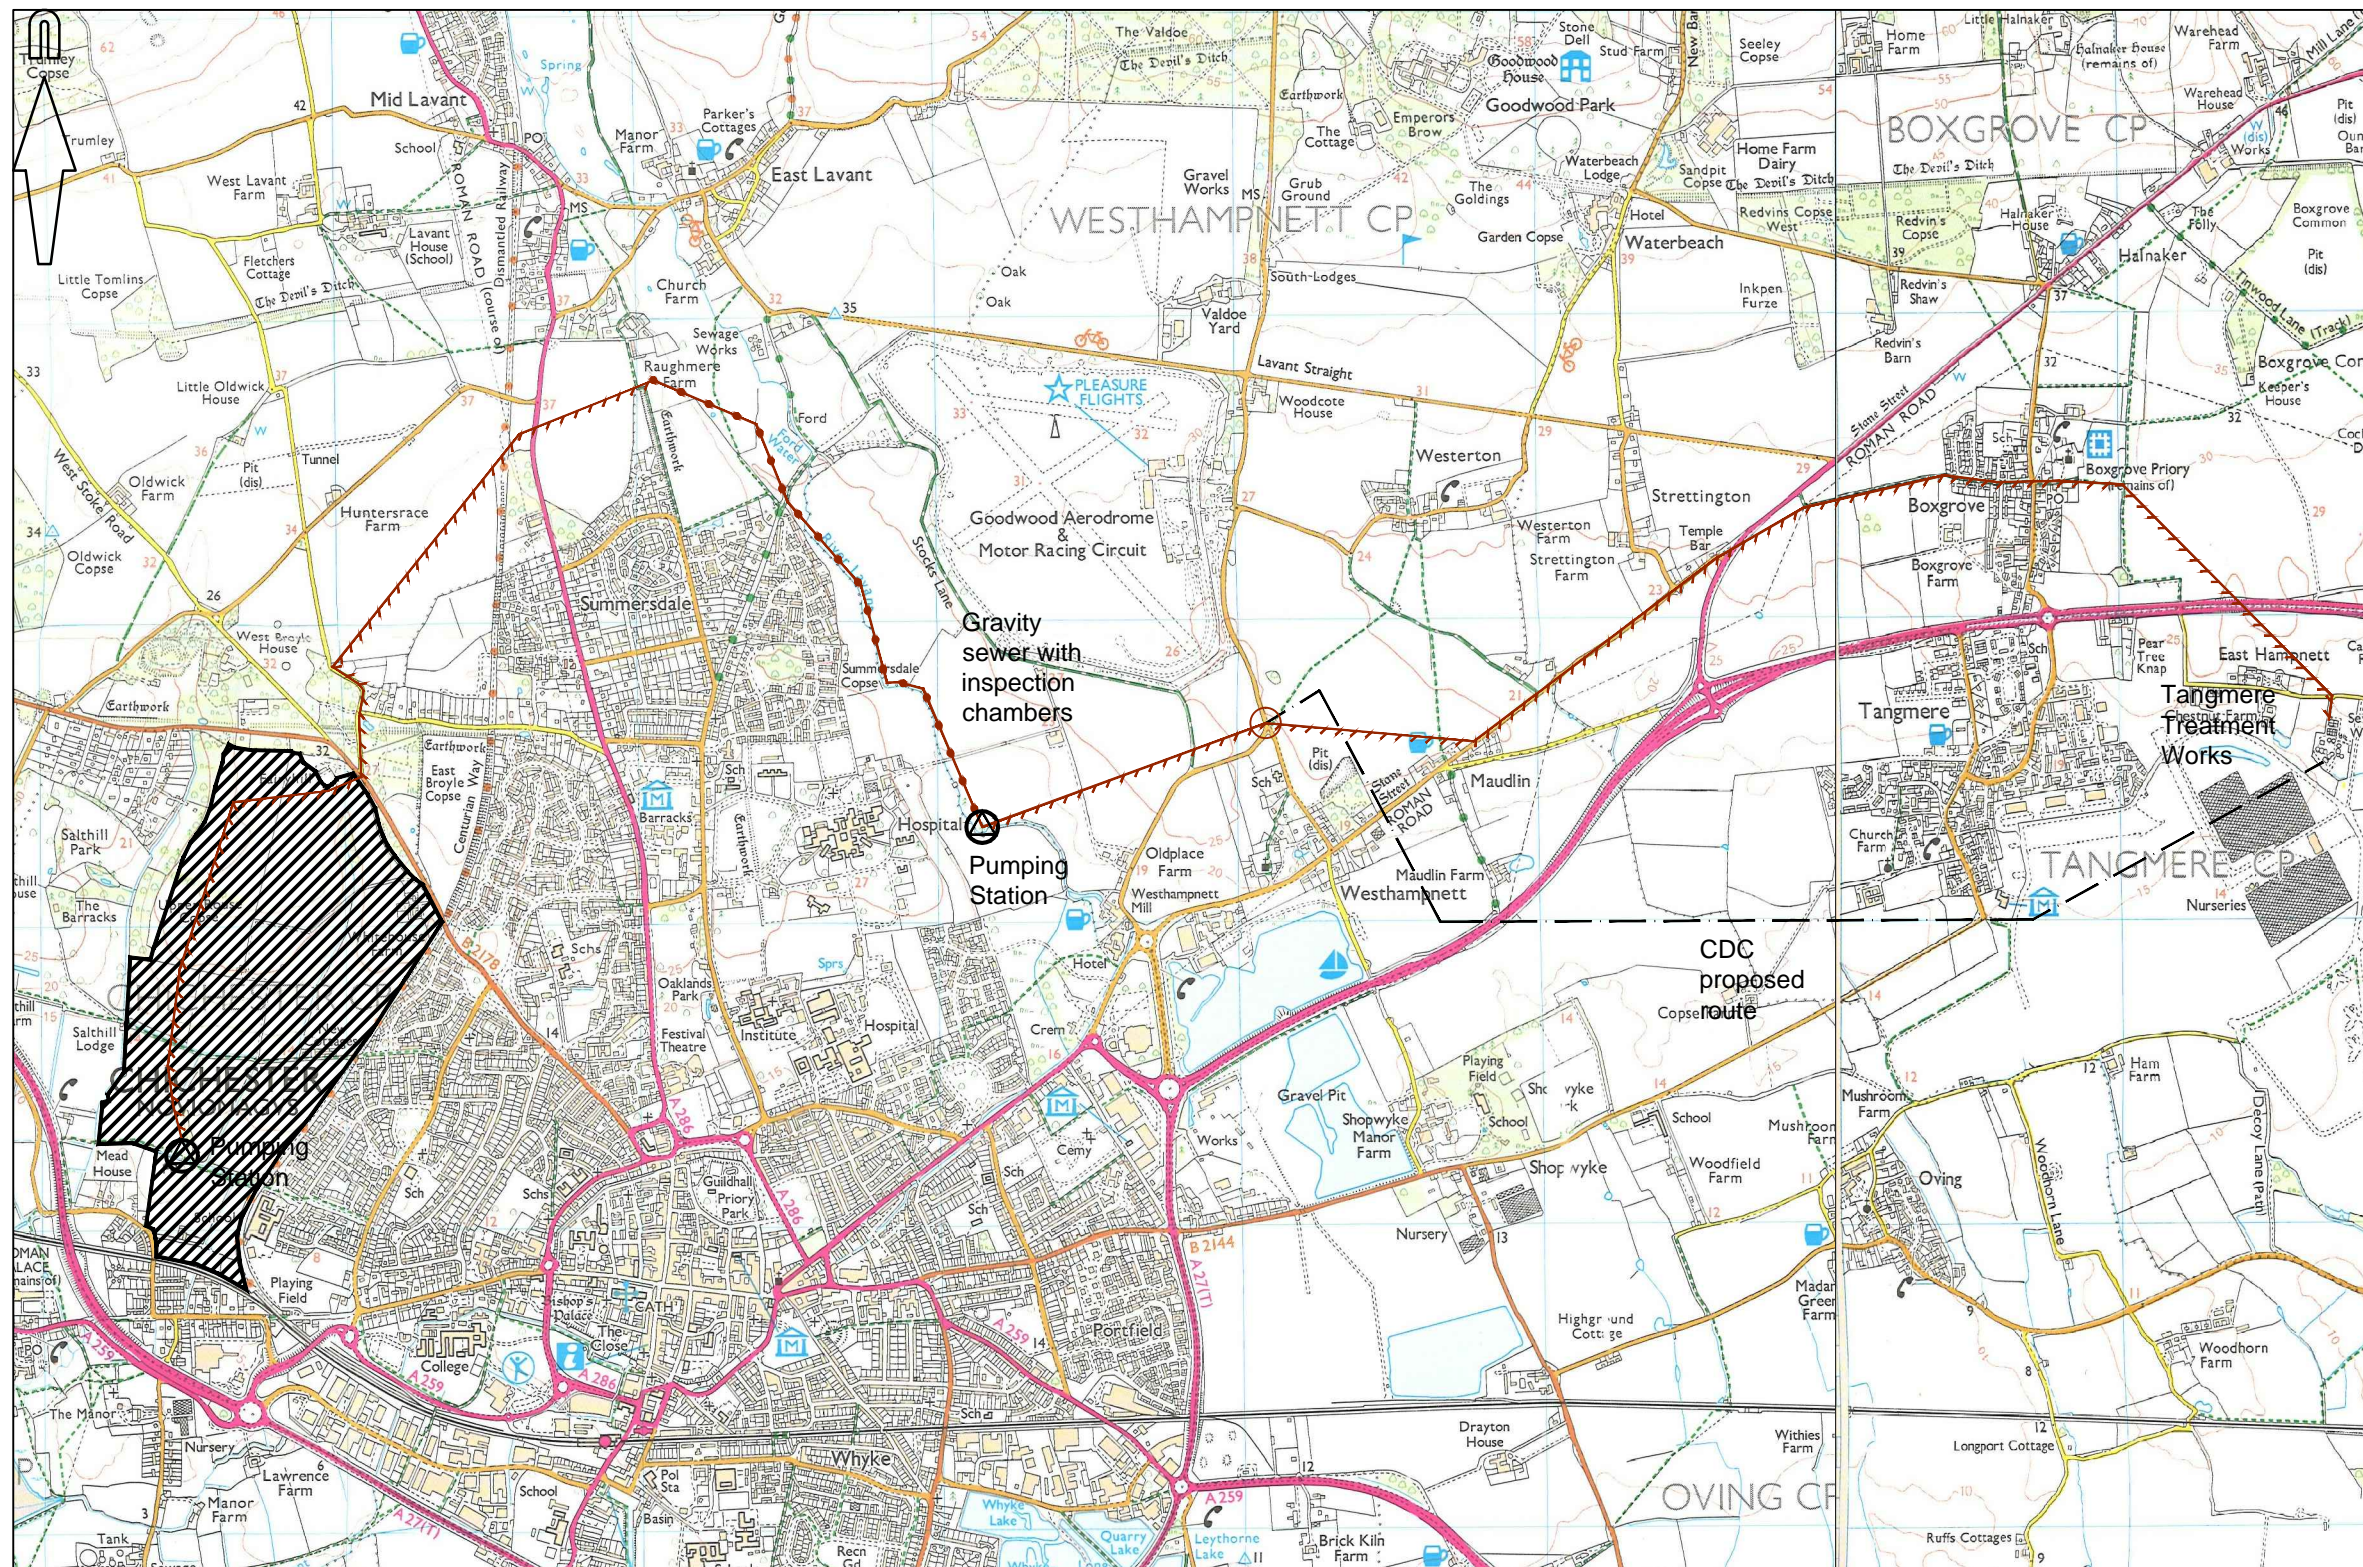

PRELIMINARY
NOT FOR CONSTRUCTION

| | | | |
|------|-----------|---------|------|
| rev. | amendment | checked | date |
|------|-----------|---------|------|



Mayer Brown Limited Lion House
 Oriental Road Woking Surrey GU22 8AR
 Telephone 01483 750 508 Fax 01483 750 437
 wokingoffice@mayerbrown.co.uk www.mayerbrown.co.uk

client
**MILLER STATIG LAND AND
 LINDEN HOMES STRATEGIC LAND**
 project
**LAND AT WHITEHOUSE FARM,
 CHICHESTER**

| | | | |
|------------------|----------------|----------------|--|
| scale 1:25000@A3 | drawn by LNCS | checked by PAS | |
| date August 2012 | cad file L&M01 | | |

title
**INDICATIVE FOUL SEWER -
 FIGURE 1**

| | |
|-------------------------------|------------------|
| drawing number SK01 | rev. A |
|-------------------------------|------------------|

| | | | |
|--------------------------------------|---|--|--|
| Site boundary Pumping Station | Rising main (arrows indicate direction of flow) 315mm OD Total length 3470m Length under fields 3000m Length under roadway 470m 400mm OD Total length 5160m Length under fields 3330m Length under roadway 1830m | Gravity sewer (Circles indicate inspection chambers) Total length 1970m Length under fields 1940m Length under roadway 30m | Chichester District Council proposed route (Rising main) Total length 4120m Length under fields 4060m Length under roadway 60m |
|--------------------------------------|---|--|--|