

# CHICHESTER DISTRICT COUNCIL



Location: Tangmere Strategic Development Location

Description


Scale: 1:13,000

Date: 08/04/2014

Author: Local Planning and Delivery



# Tangmere Strategic Development Location

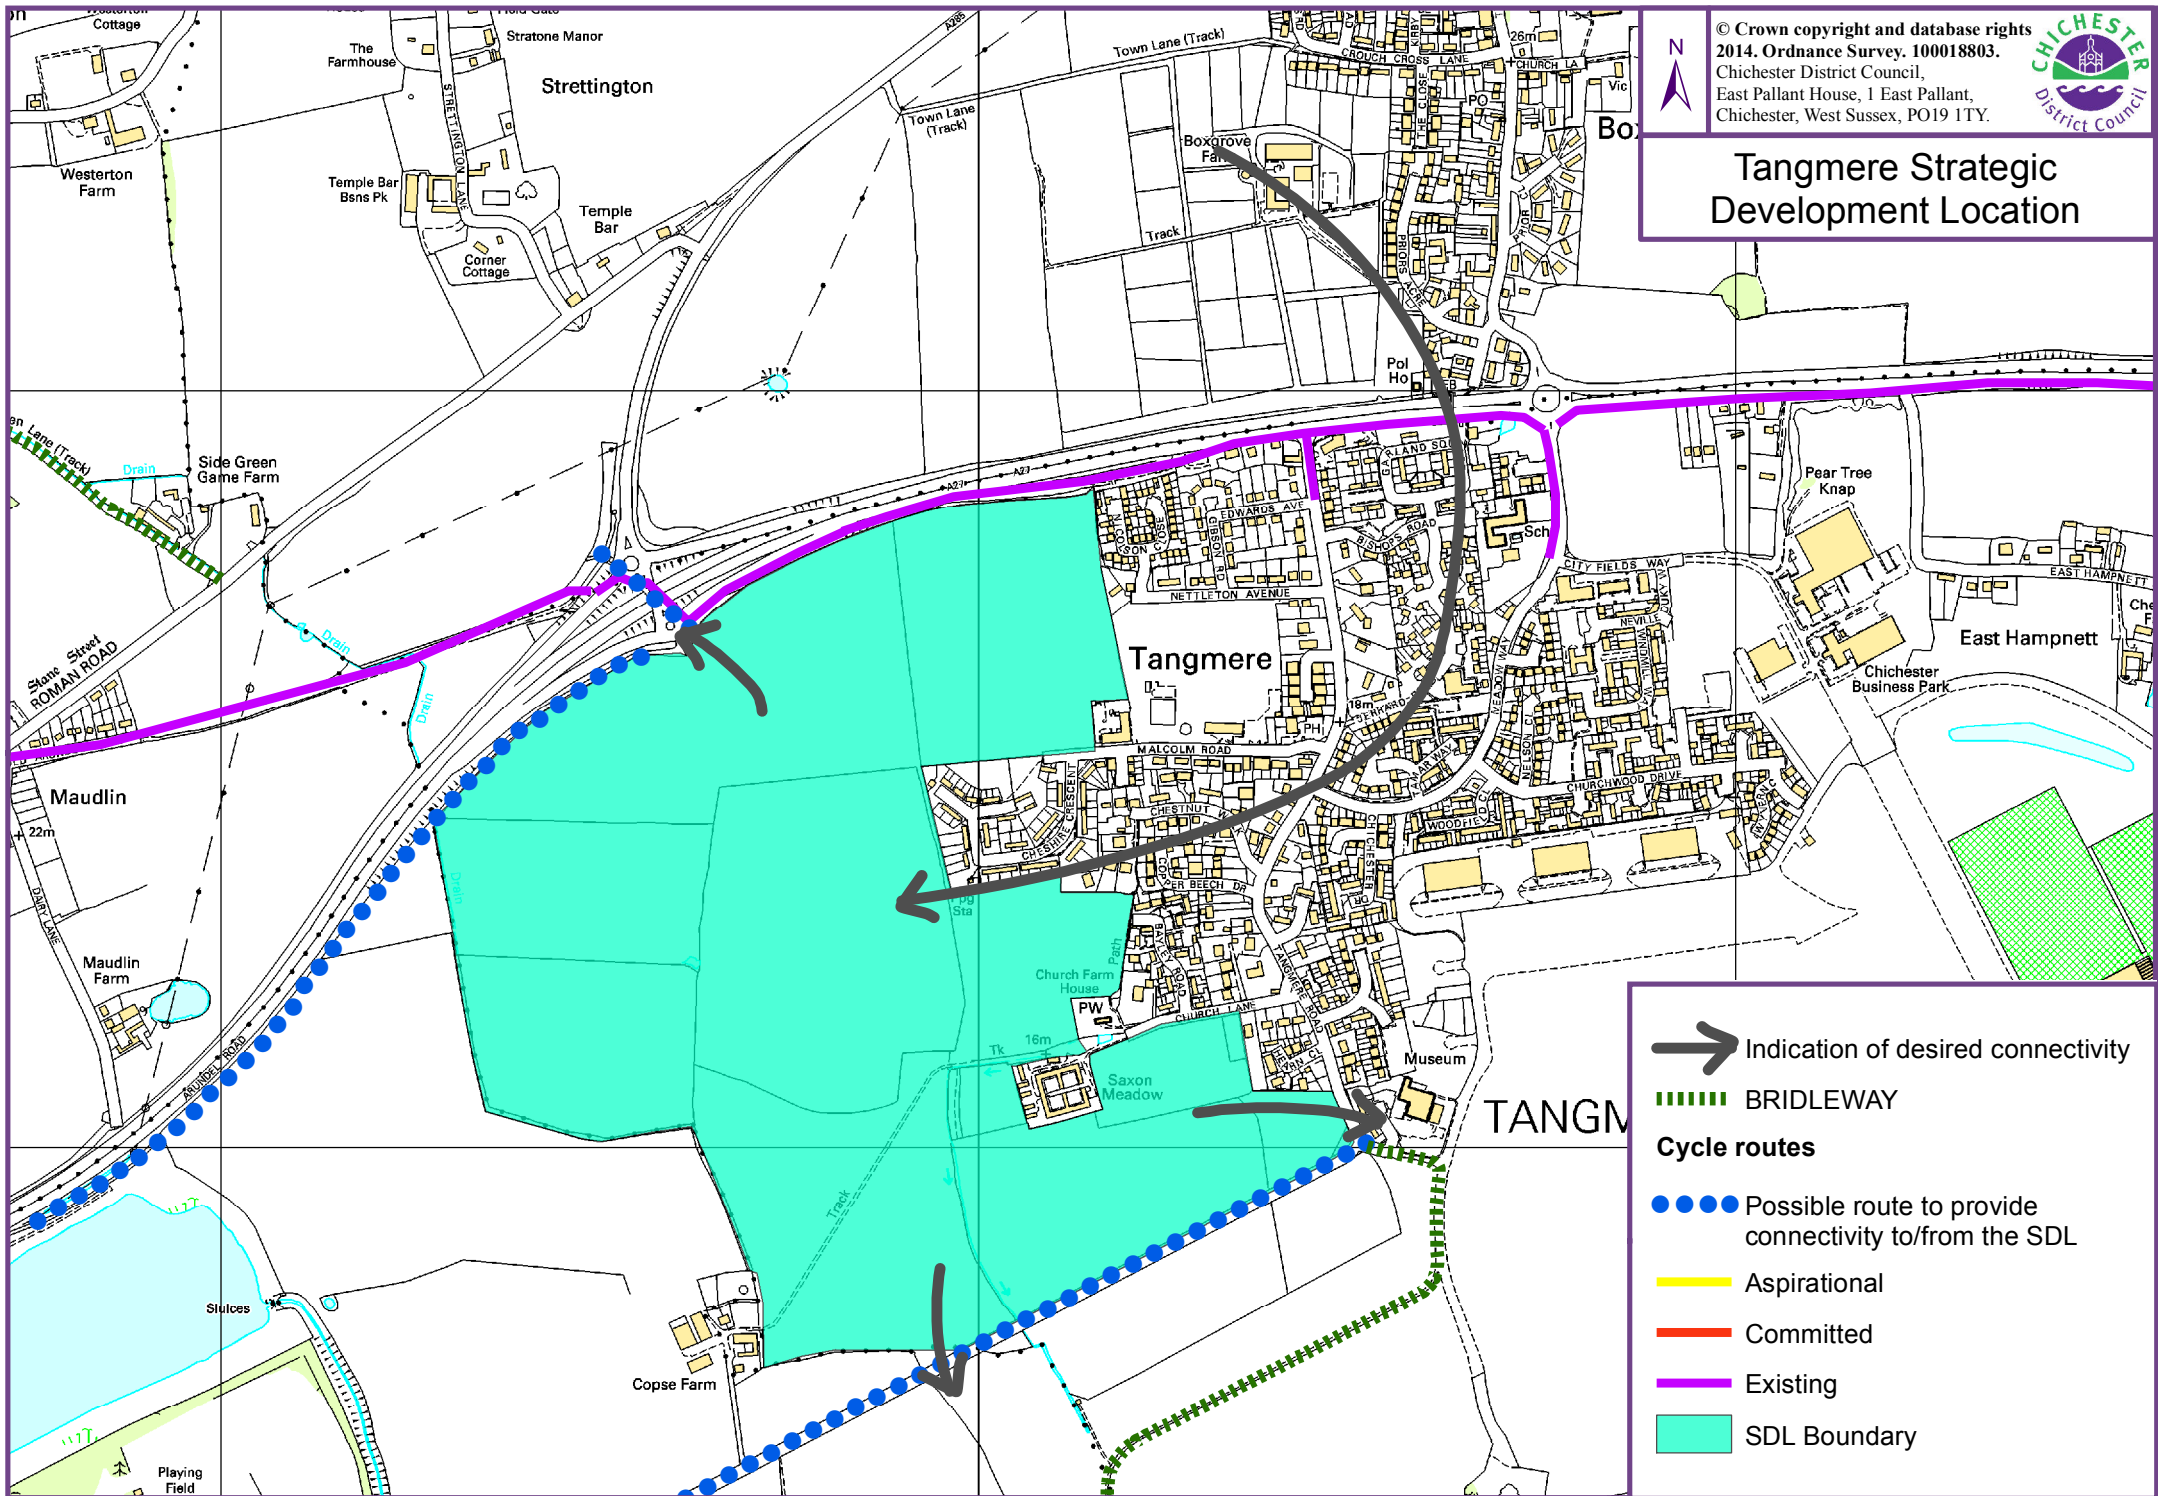

- Indication of desired connectivity
- BRIDLEWAY
- Cycle routes**
  - Possible route to provide connectivity to/from the SDL
  - Aspirational
  - Committed
  - Existing
  - SDL Boundary